


APARTMENTS & WORKFORCE HOUSING

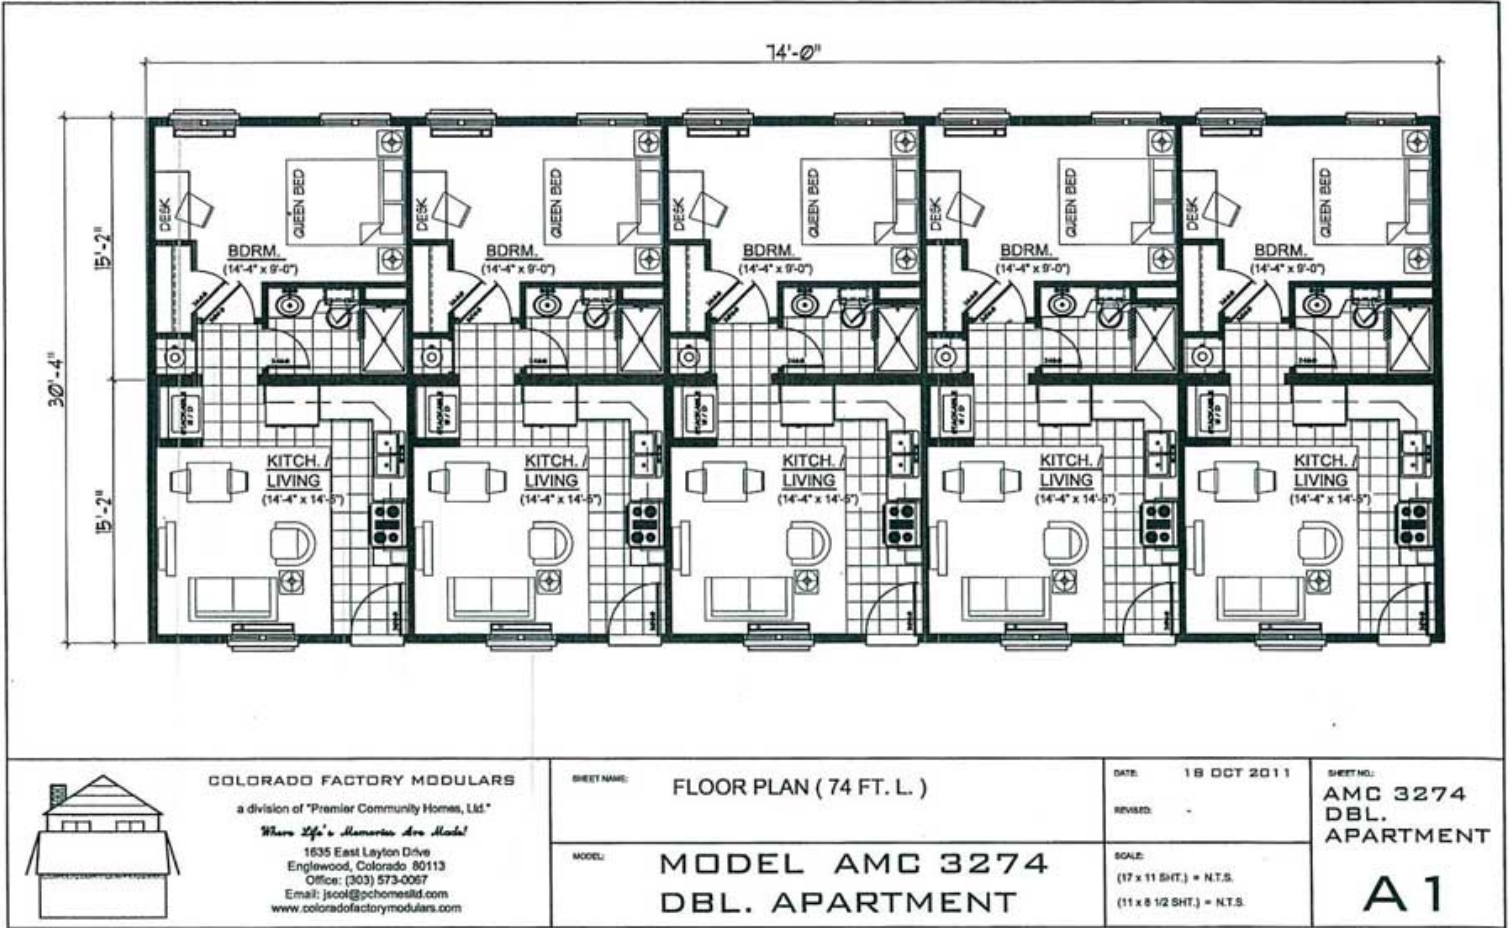

COLORADO FACTORY MODULARES
 a division of "Premier Community Homes, Ltd."
Where Life's Memories Are Made!
 1635 East Layton Drive
 Englewood, Colorado 80113
 Office: (303) 573-0067
 Email: jscot@pchomeslid.com
 www.coloradofactorymodulares.com

SHEET NAME: FLOOR PLAN (74 FT. L.)

MODEL: MODEL AMC 3274
 DBL. APARTMENT

DATE: 18 OCT 2011

REVISED: -

SCALE:
 (17 x 11 SHT.) = N.T.S.
 (11 x 8 1/2 SHT.) = N.T.S.

SHEET NO.: AMC 3274
 DBL.
 APARTMENT

A 1

