


HOTELS & WORKFORCE HOUSING

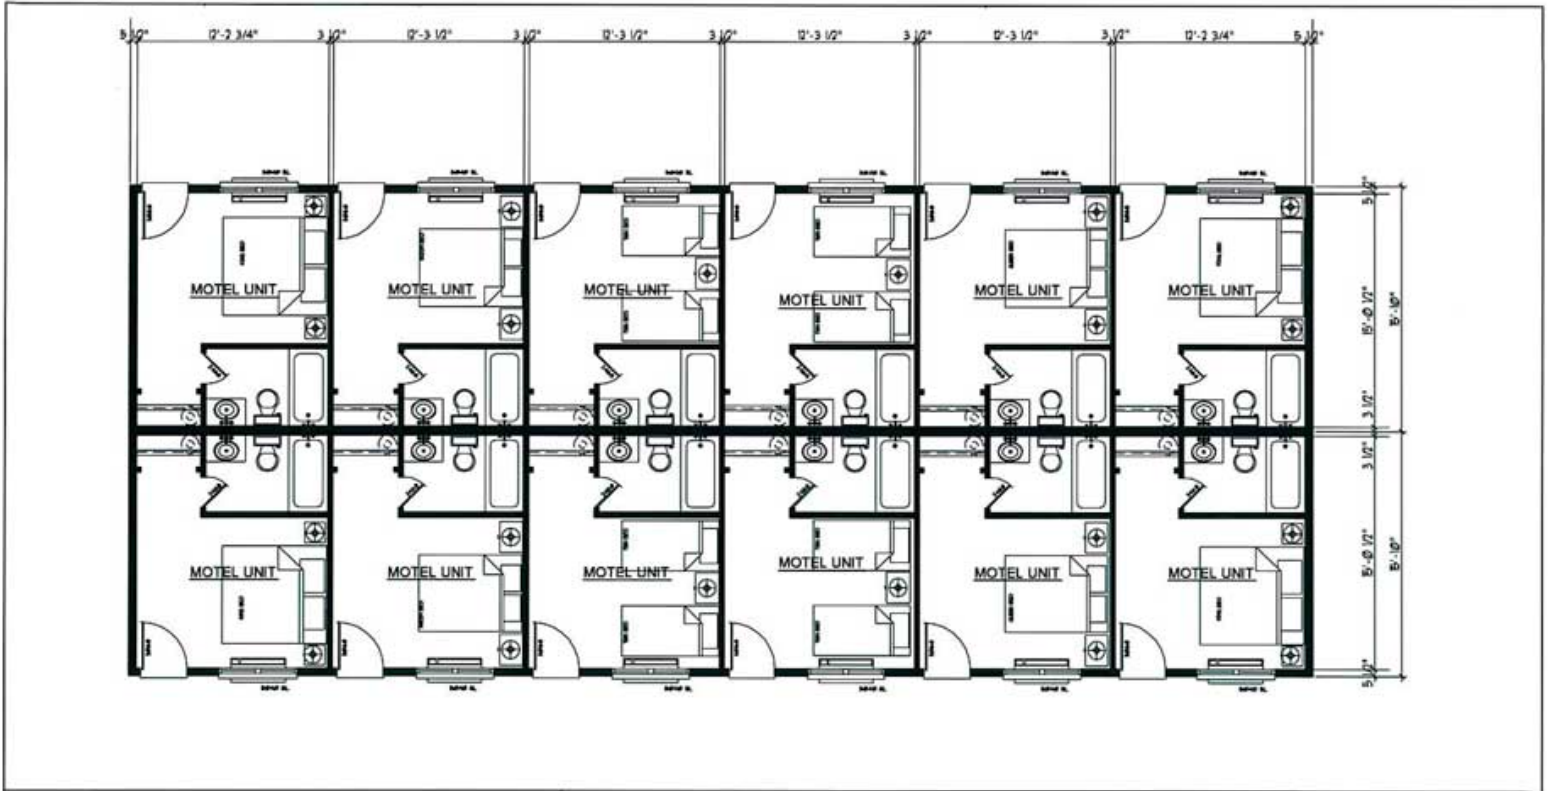

COLORADO FACTORY MODULARS
 a division of "Premier Community Homes, Ltd."
Where Life's Memories Are Made!
 1636 East Layton Drive
 Englewood, Colorado 80113
 Office: (303) 573-0067
 Email: jscol@pchomesltd.com
 www.coloradofactorymodulars.com

SHEET NAME: **FLOOR PLAN (76 FT. L)**
 GROSS FLOOR AREA = 2,407 S.F.

MODEL: **MODEL NO. MU3276**
DOUBLE BACK-TO-BACK

DATE: 20 APR 11
 REVISED: 21 APR 11
 17 SEP 11
 19 SEP 11

SCALE:
 (17 x 11 SHT.) = N.T.S.
 (11 x 8 1/2 SHT.) = N.T.S.

SHEET NO:
MU
3276

A 1

