


HOTELS & WORKFORCE HOUSING

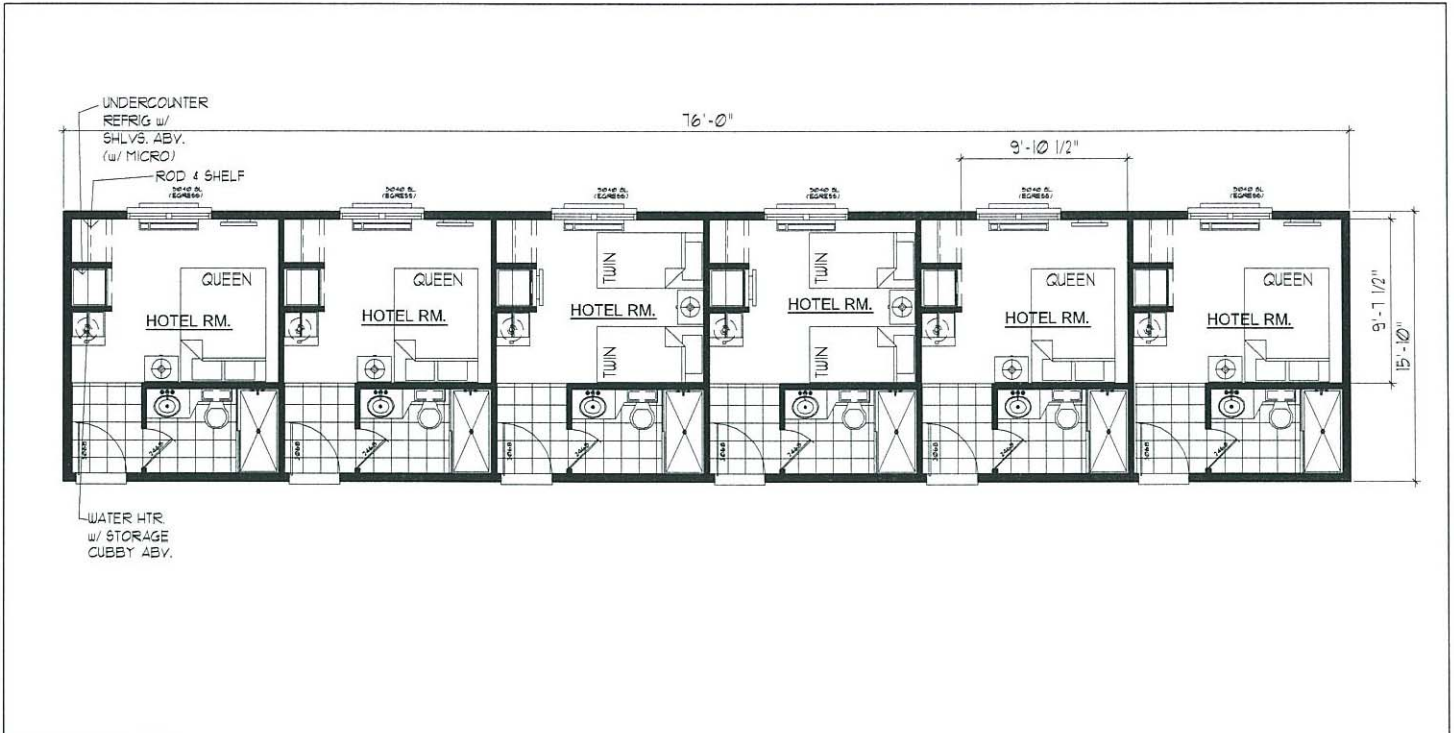

 <p>COLORADO FACTORY MODULARS a division of "Premier Community Homes, Ltd." <i>Where Life's Memories Are Made!</i> 1635 East Layton Drive Englewood, Colorado 80113 Office: (303) 573-0067 Email: jscoll@pchomesltd.com www.coloradofactorymodulars.com</p>	<p>SHEET NAME: FLOOR PLAN (76 FT. L.) GROSS FLOOR AREA = 1,203 S.F.</p>	<p>DATE: 31 OCT 11 REVISED: 02 NOV 11 03 NOV 11 04 NOV 11</p>	<p>SHEET NO: MU 1676 A1</p>
	<p>MODEL: MODEL MU 1676</p>	<p>SCALE: (17' x 11' SHT.) = N.T.S. (11' x 8 1/2' SHT.) = N.T.S.</p>	

