


WORKFORCE HOUSING, HOTELS & APARTMENTS

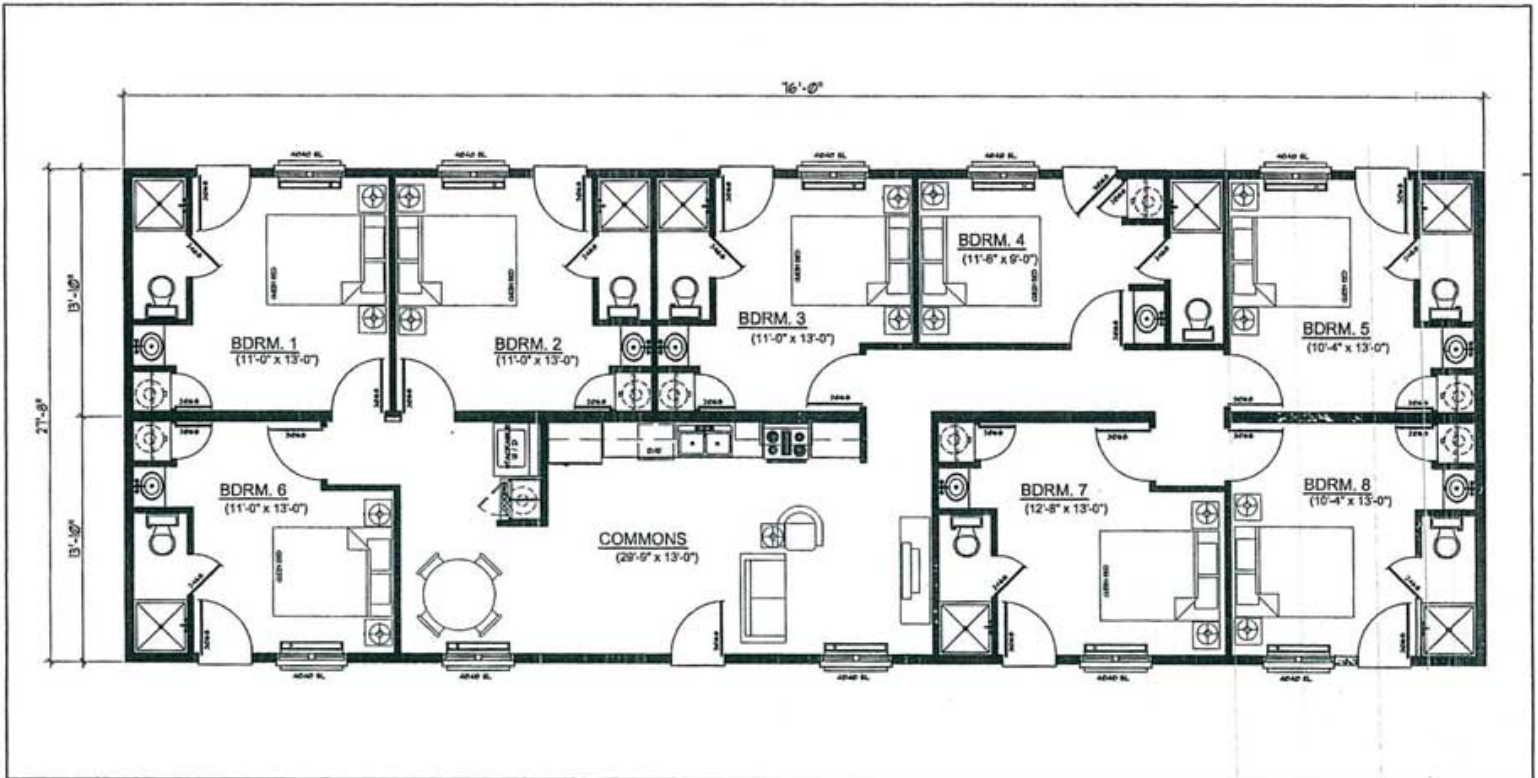

COLORADO FACTORY MODULARS

a division of "Premier Community Homes, Ltd."

Where Life's Memories Are Made!

1635 East Layton Drive

Englewood, Colorado 80113

Office: (303) 573-0067

Email: jscoc@pchomesltd.com

www.coloradofactorymodular.com

SHEET NAME:

FLOOR PLAN (76 FT. L.)

GROSS FLOOR AREA = 2,103 S.F.

MODEL:

**MODEL MC 2876
'MAN CAMP' 8**

DATE: **D6 SEP 11**

REVISED: -

SCALE:

(17 x 11 SHT.) = N.T.S.

(11 x 8 1/2 SHT.) = N.T.S.

SHEET NO.

2876

A 1

